

Northstowe Sixth Form

Opening September
2024



Northstowe
Sixth Form College



About us:



Our Sixth form will build on our current reputation for excellence, innovation and our family feel



Part of a large, successful and experienced Trust




A medium sized provision that will know students as individuals



STRIVING FOR EXCELLENCE

We will provide a range of A Levels and BTEC/Applied courses, allowing students to choose a combination of subjects and qualifications that suit both their academic and aspirational needs. Our guidance starts by helping students to make informed and appropriate choices, whether they are seeking a diverse programme or opting for courses with a specific carer in mind. We can offer Level 3 courses in the following areas:

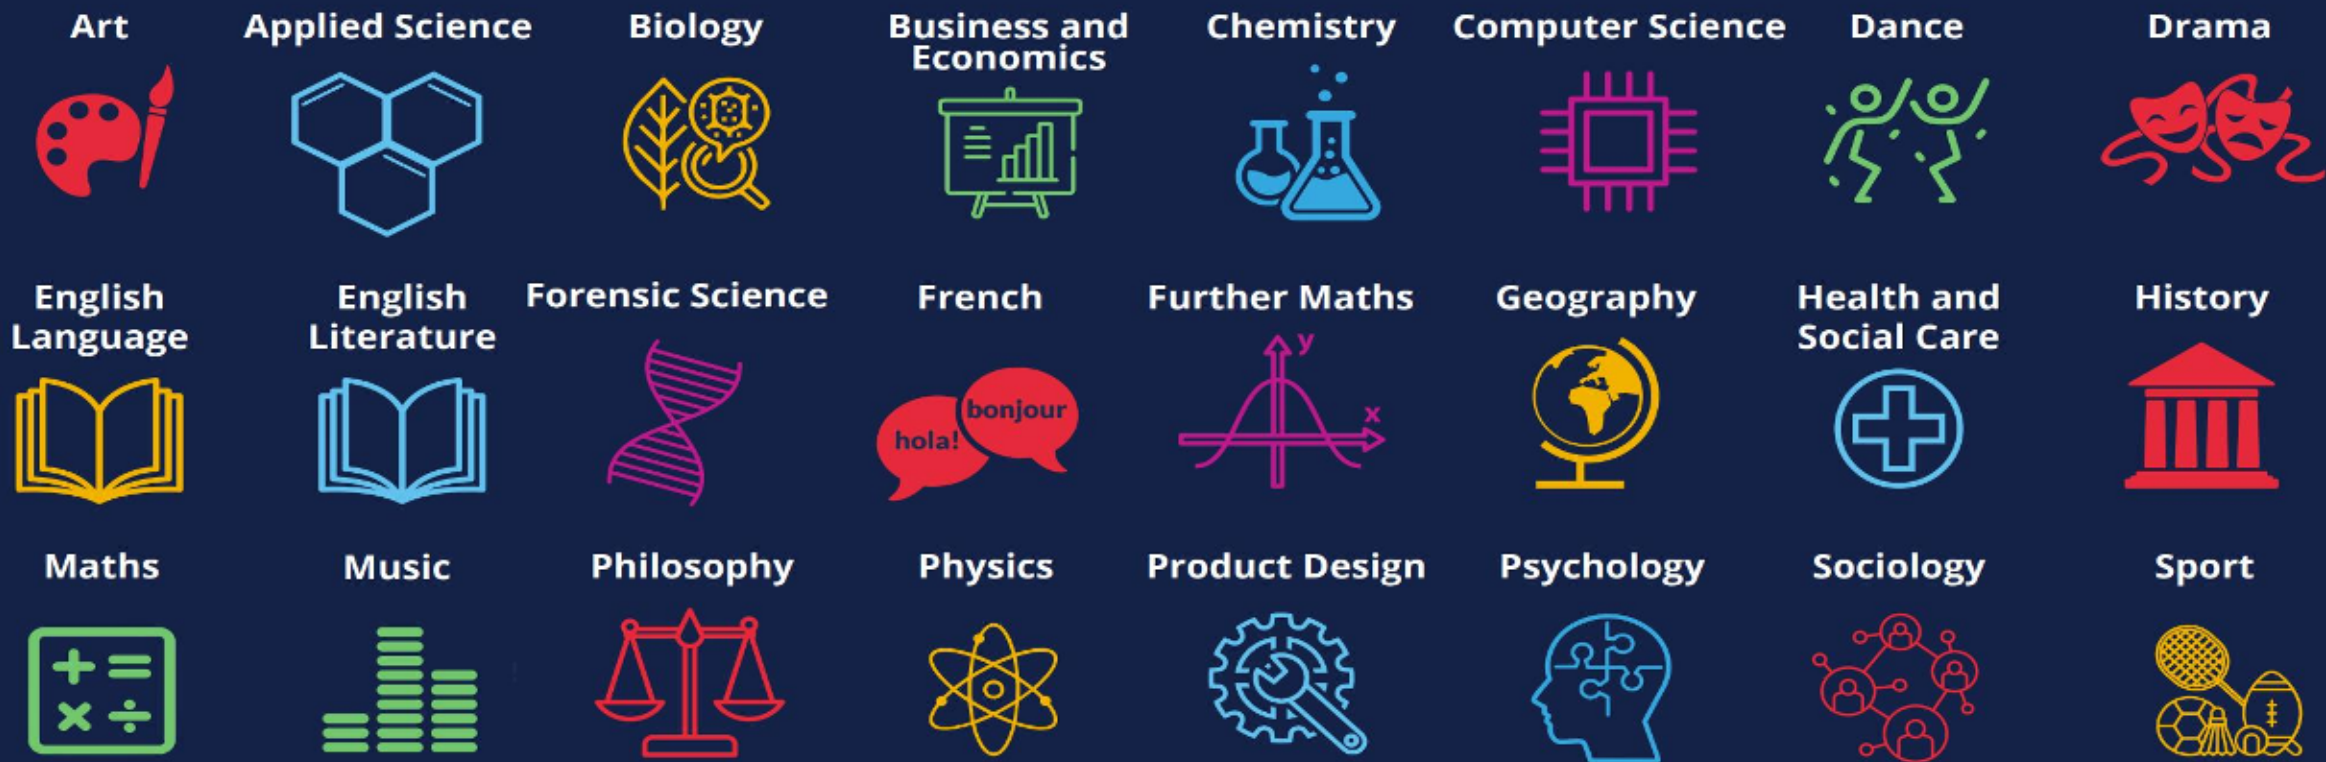

We also offer a comprehensive tutor programme to teach study skills, PSHE and deliver the Careers Education, Information, Advice, and Guidance (CEIAG) to help you choose what to do after your Sixth Form studies.


Our facilities:

- 3 **specialist science labs** and prep room
- Double room, full height **art** room
- 6th Form only **reception**
- **Library** and **learning space** with specialist charging and IT facilities
- 6th Form **café**
- **Computer** suites
- Seminar spaces
- 6th Form only teaching rooms
- **Gym** available in the day

Our staff:

- 6th Form Student Support Assistant
- Head of Sixth Form
- Librarian
- 6th Form tutors and tutor groups



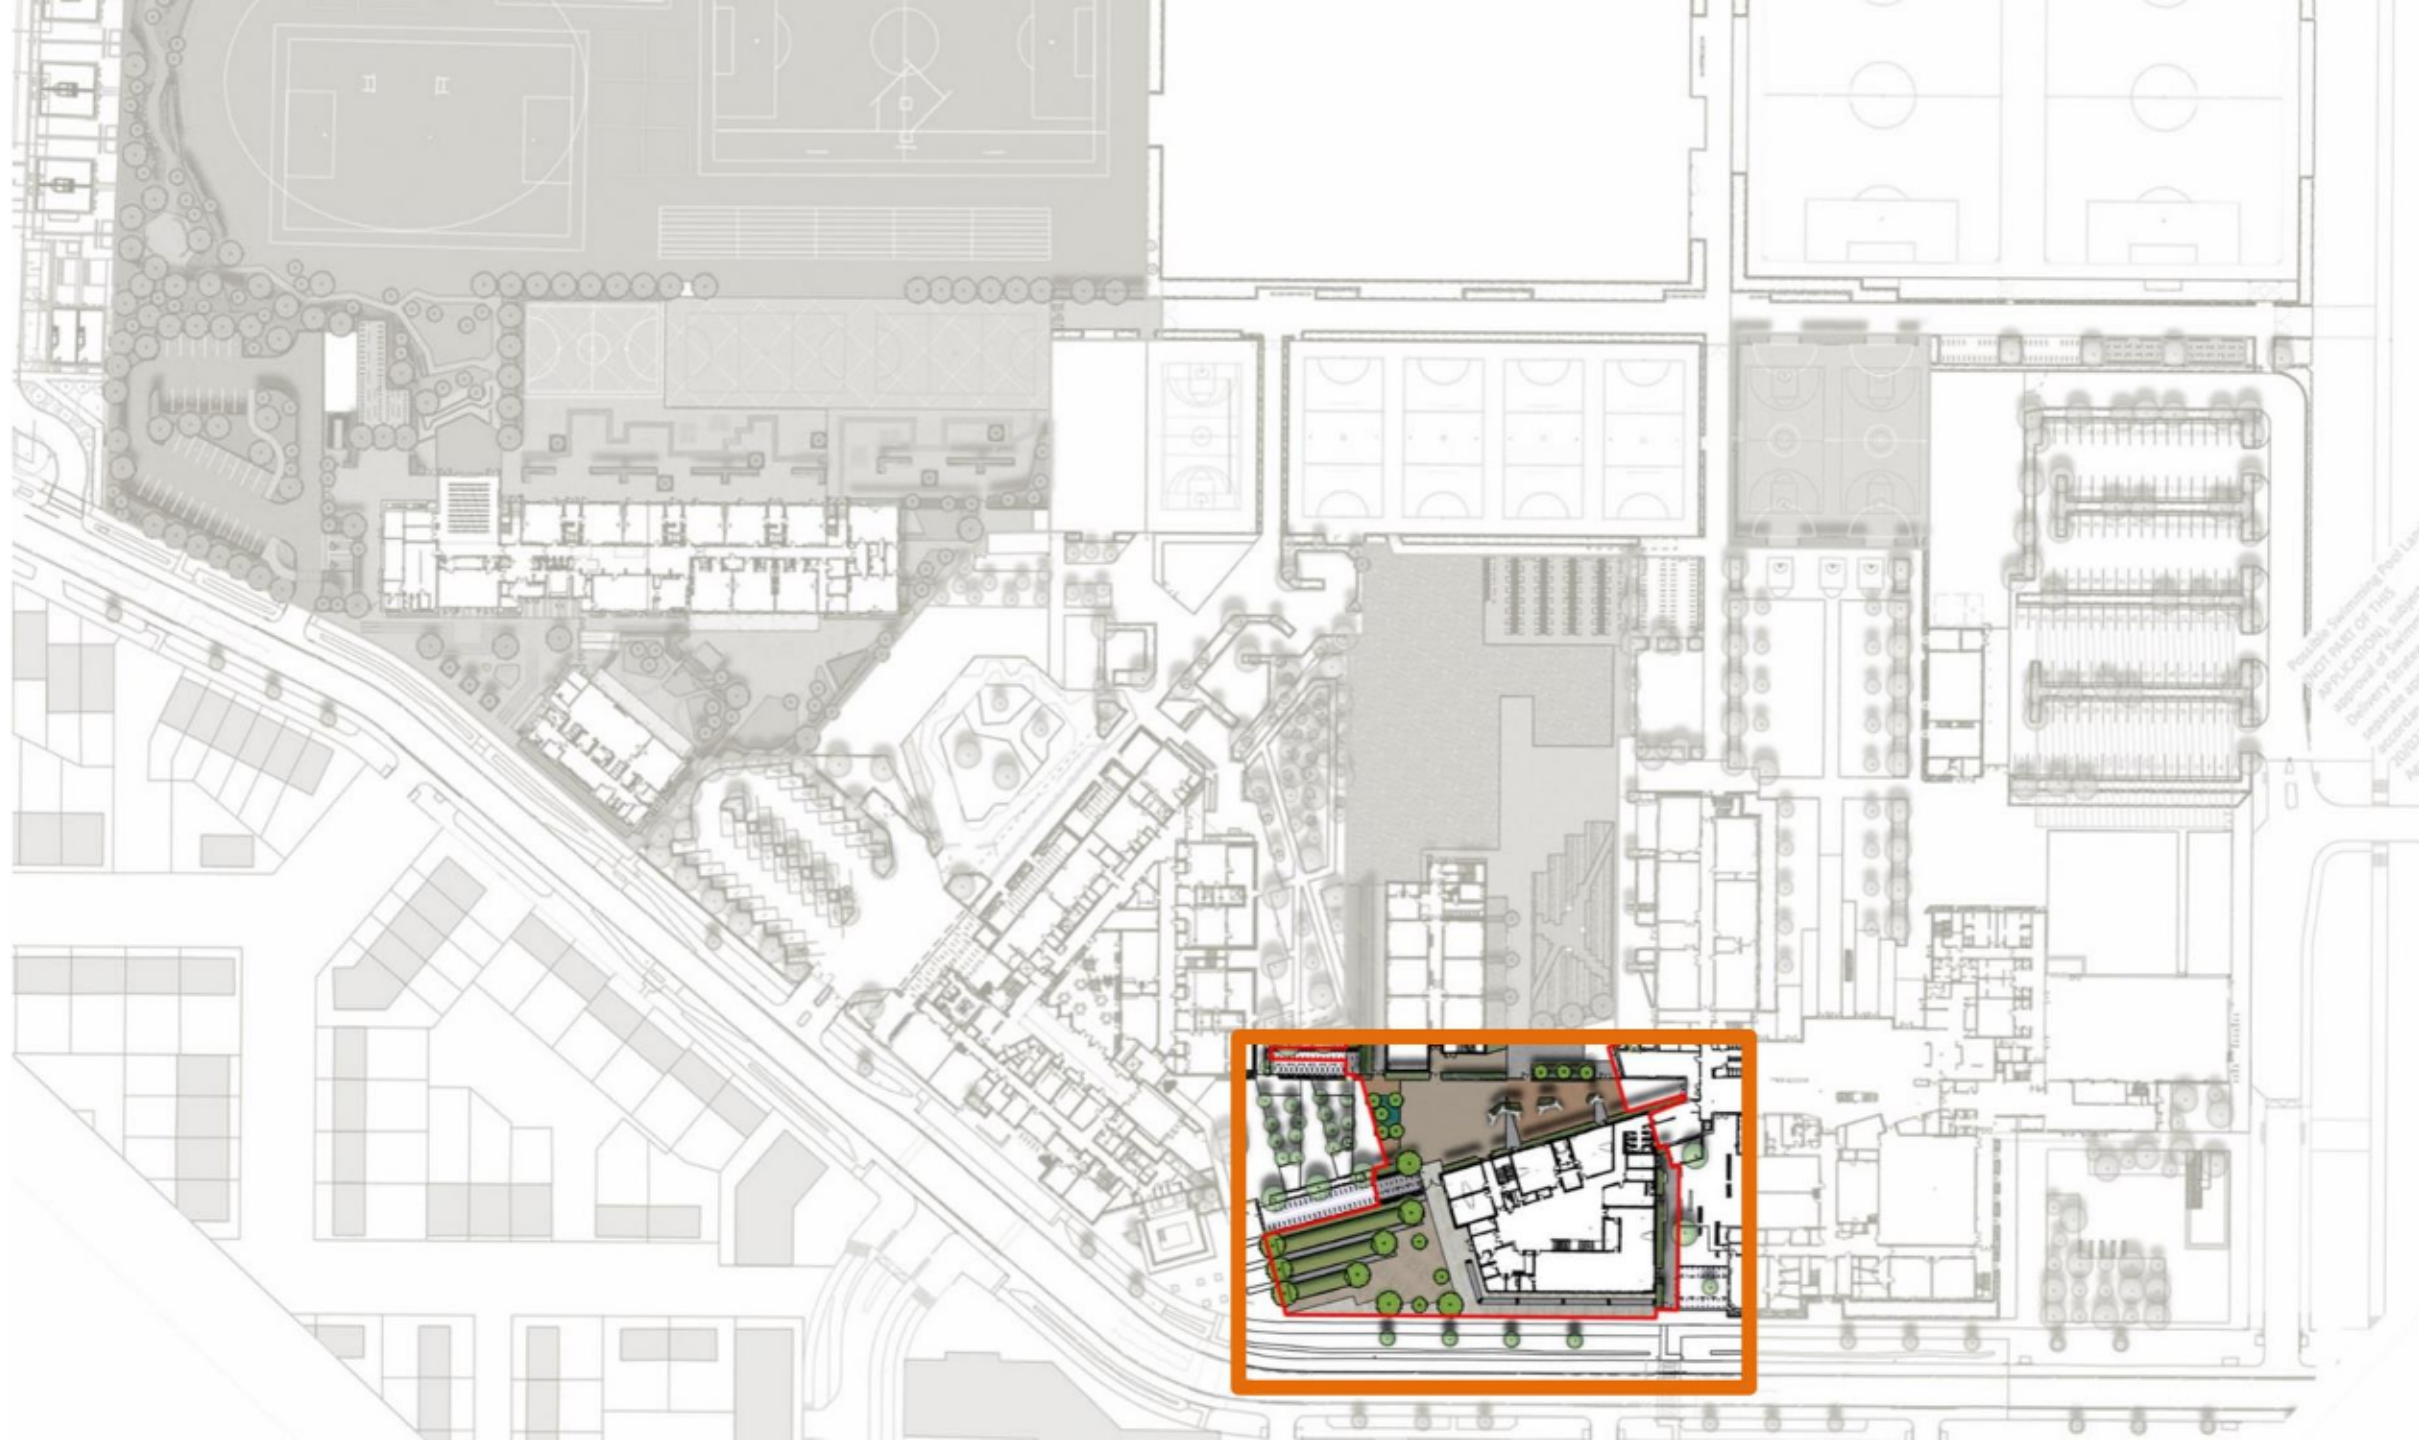







- BASIC TEACHING
- STAFF & ADMIN
- STORAGE
- Sanitary
- CIRCULATION
- NON-NET



Elevation 01

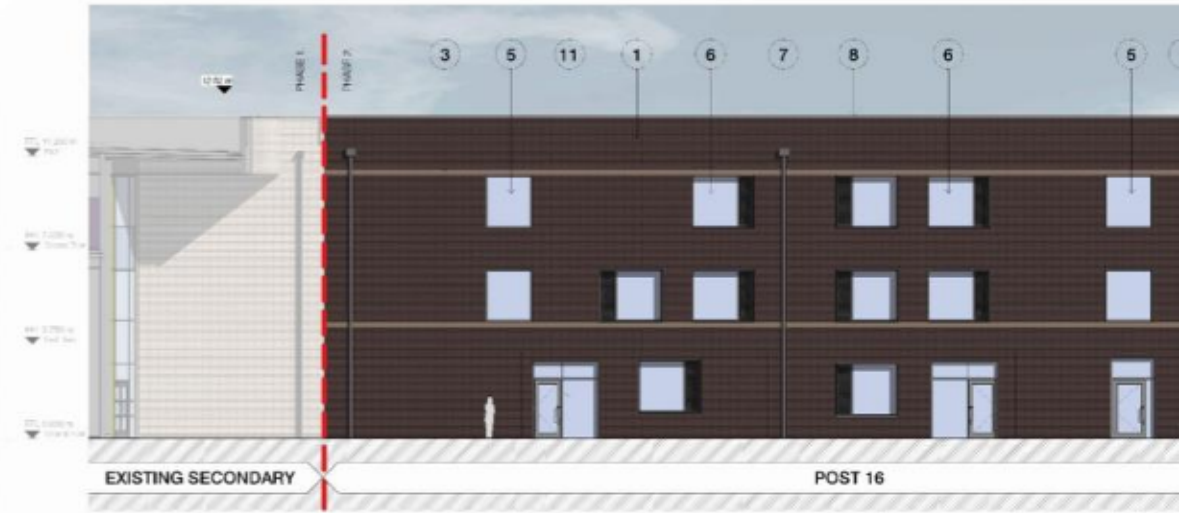

E2 GA Post 16 - Elevation 02
1:100

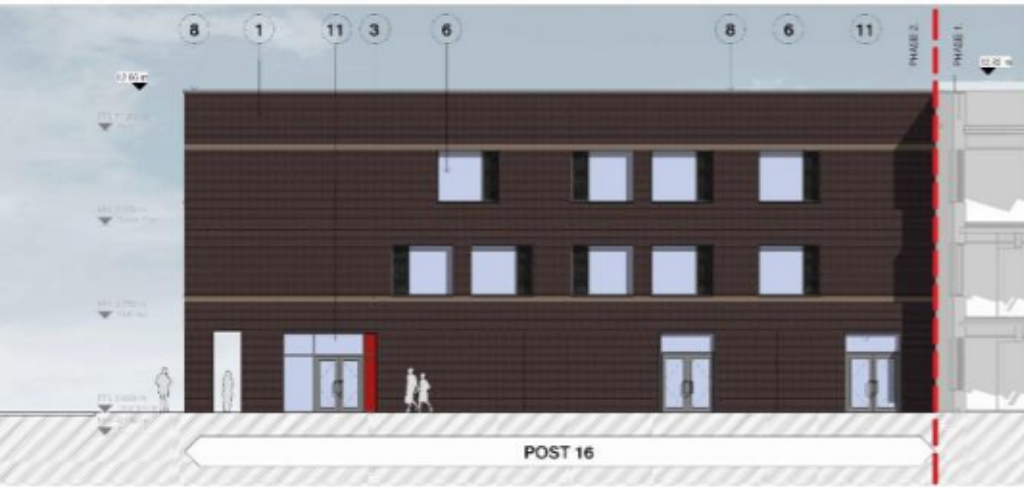


E3 GA Post 16 - Elevation 03
1:100



E4 GA Post 16 - Elevation 04
1:100



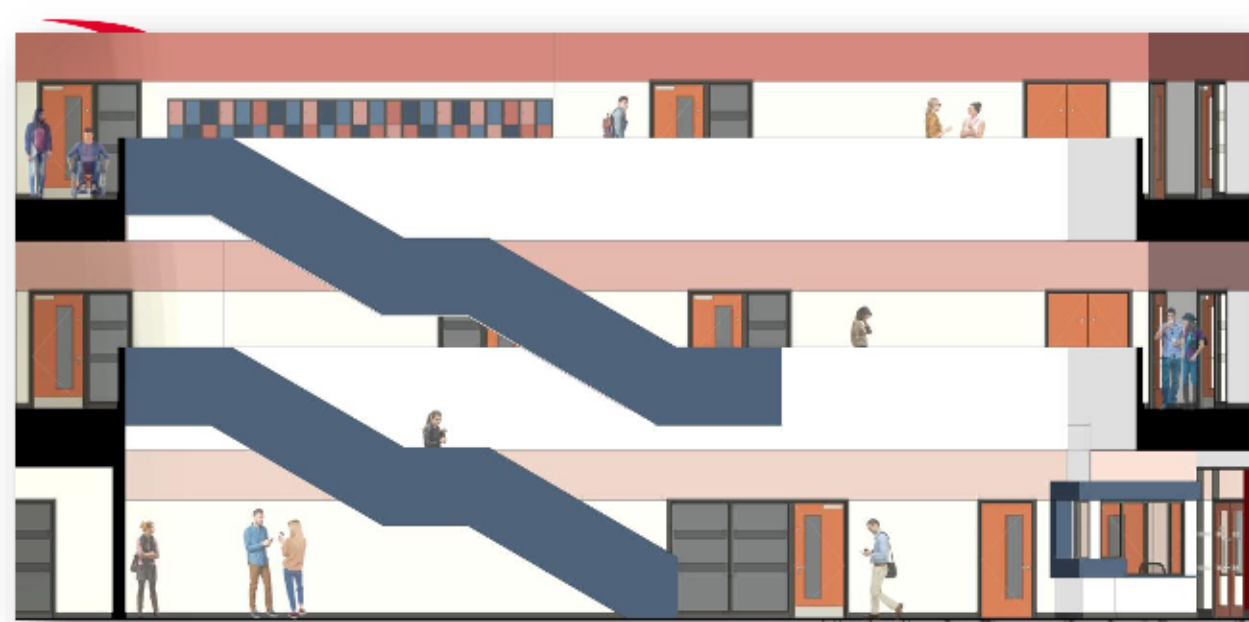


Northstowe Secondary College

Extension to the Secondary College



Northstowe
Secondary College




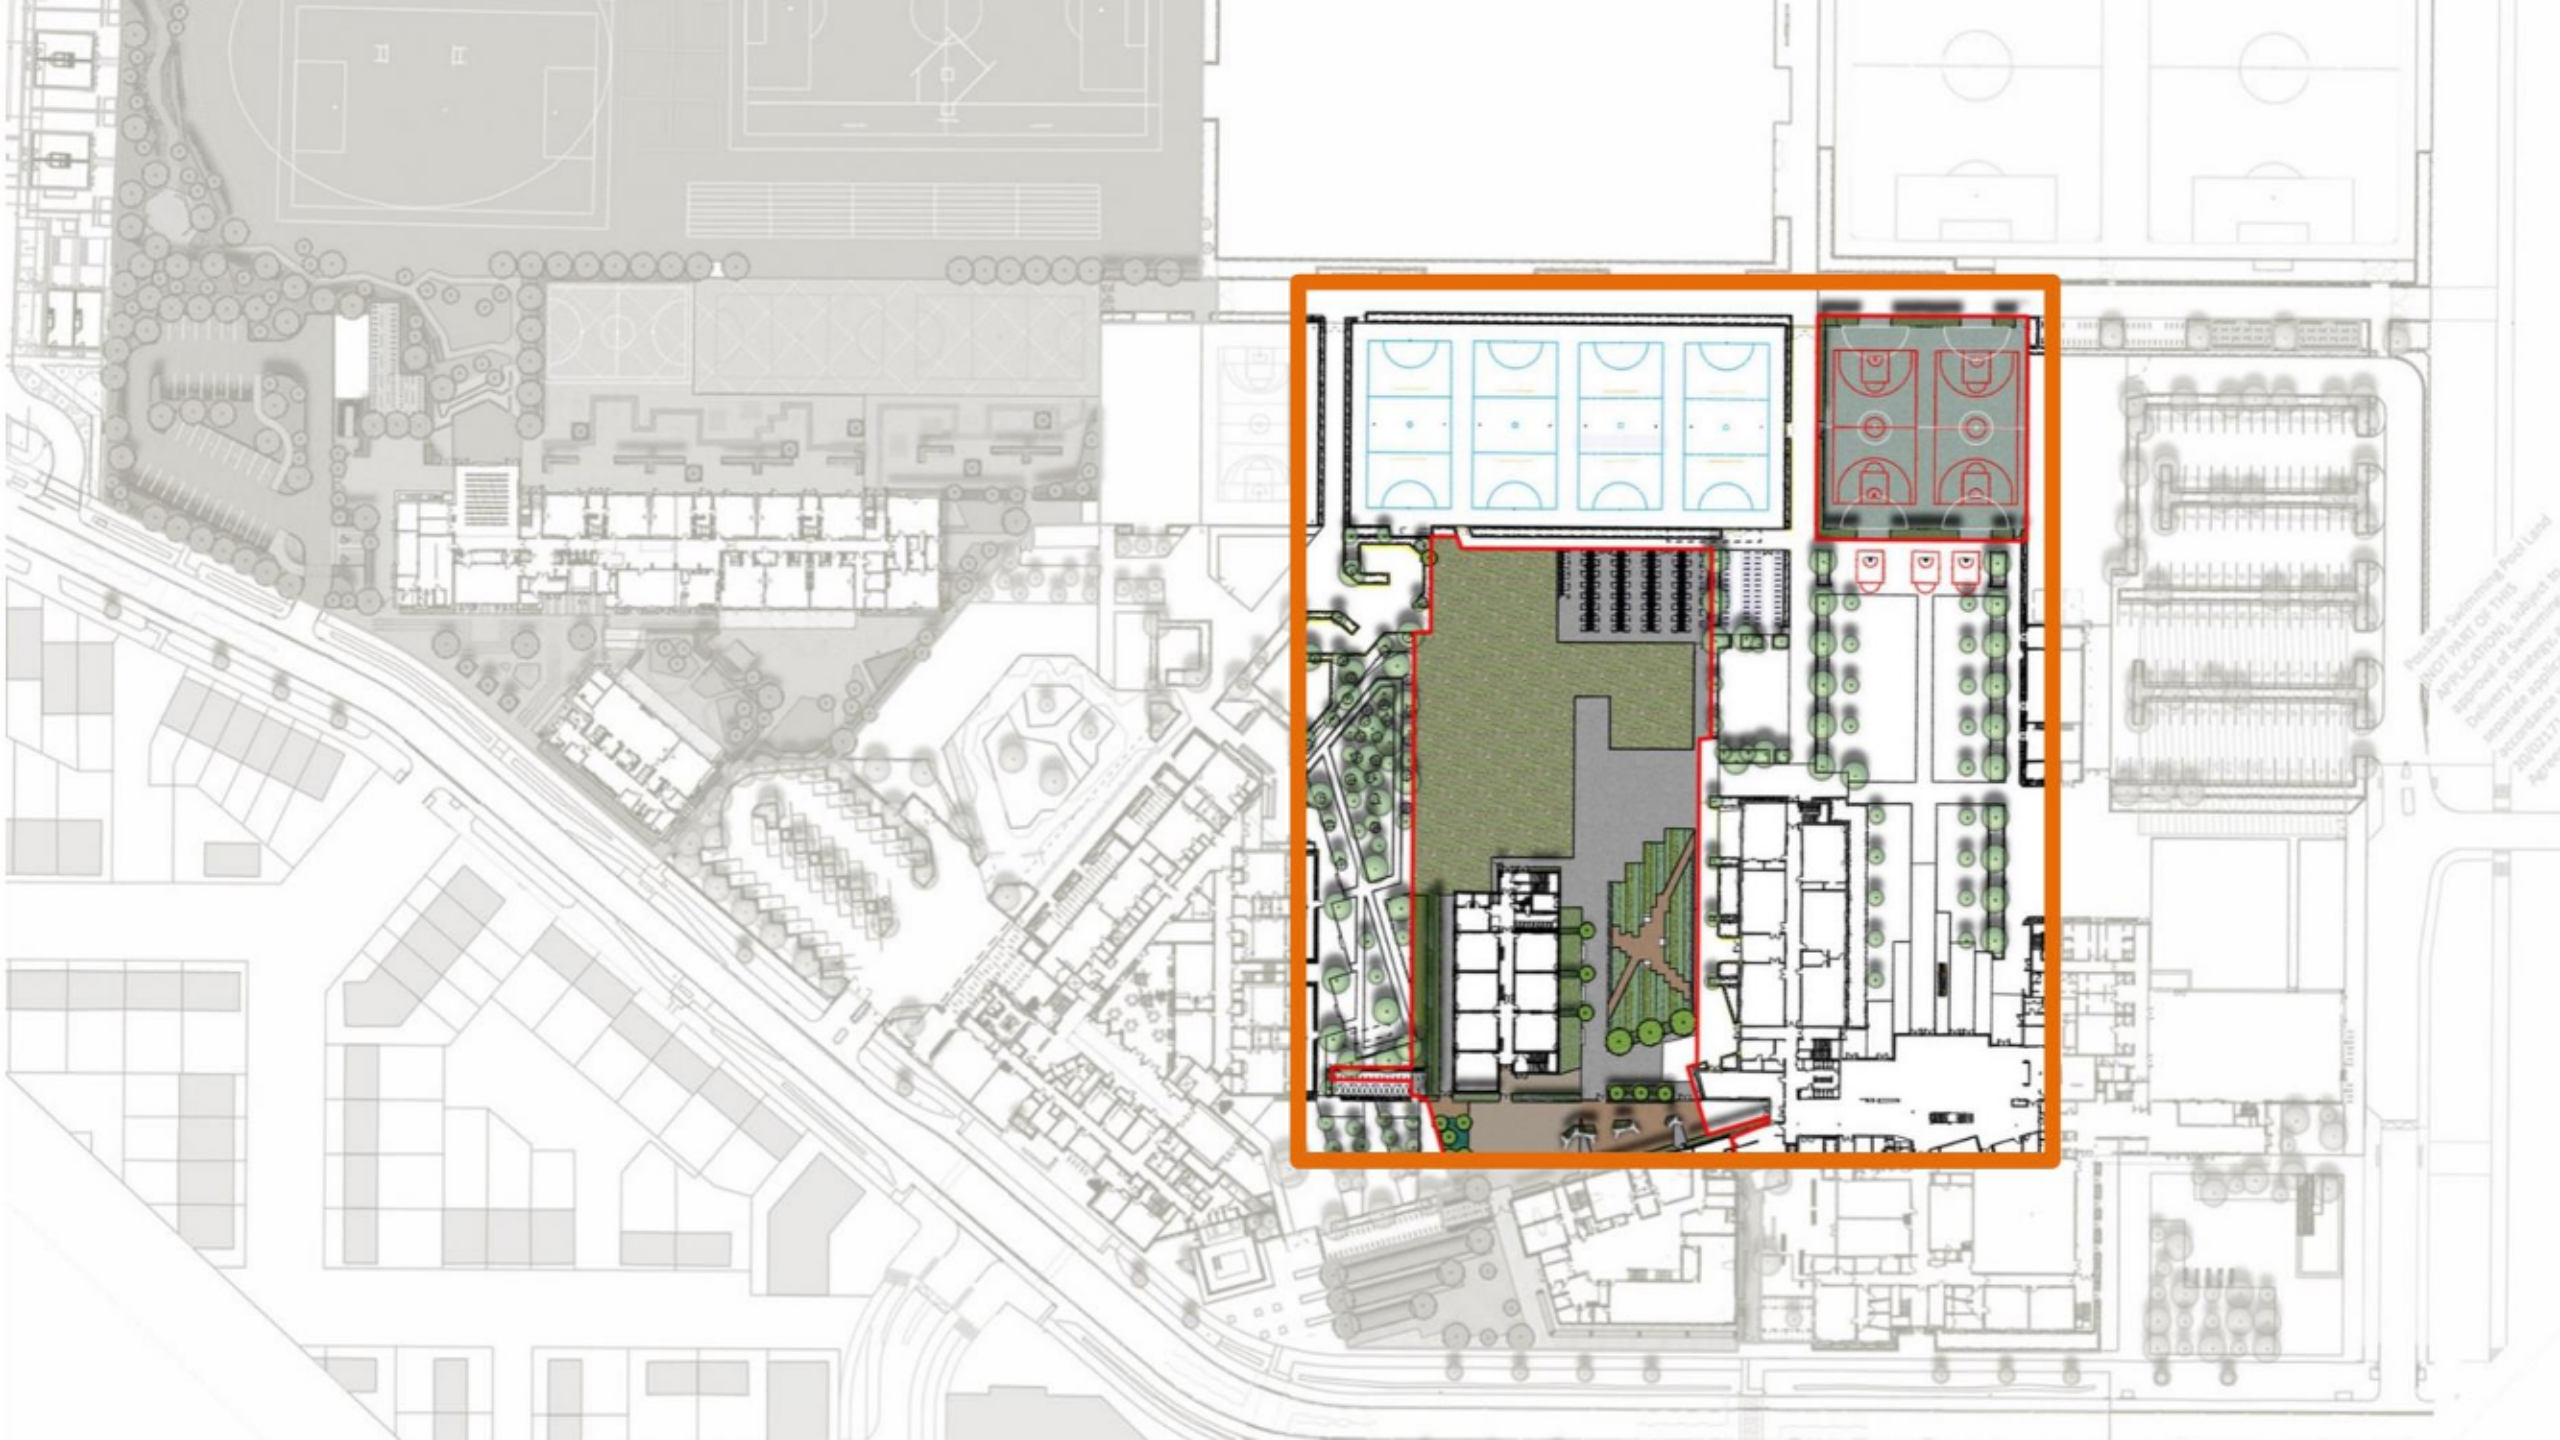


Possible Swimming Pool Lane
NOT PART OF THIS
APPLICATION, subject to
approval of Swimming
Delivery Strategy
2023/24
Agreed





NORTHSTOWE SECONDARY COLLEGE – EXPANDING TEACHING ACCOMODATION : ELEVATIONS

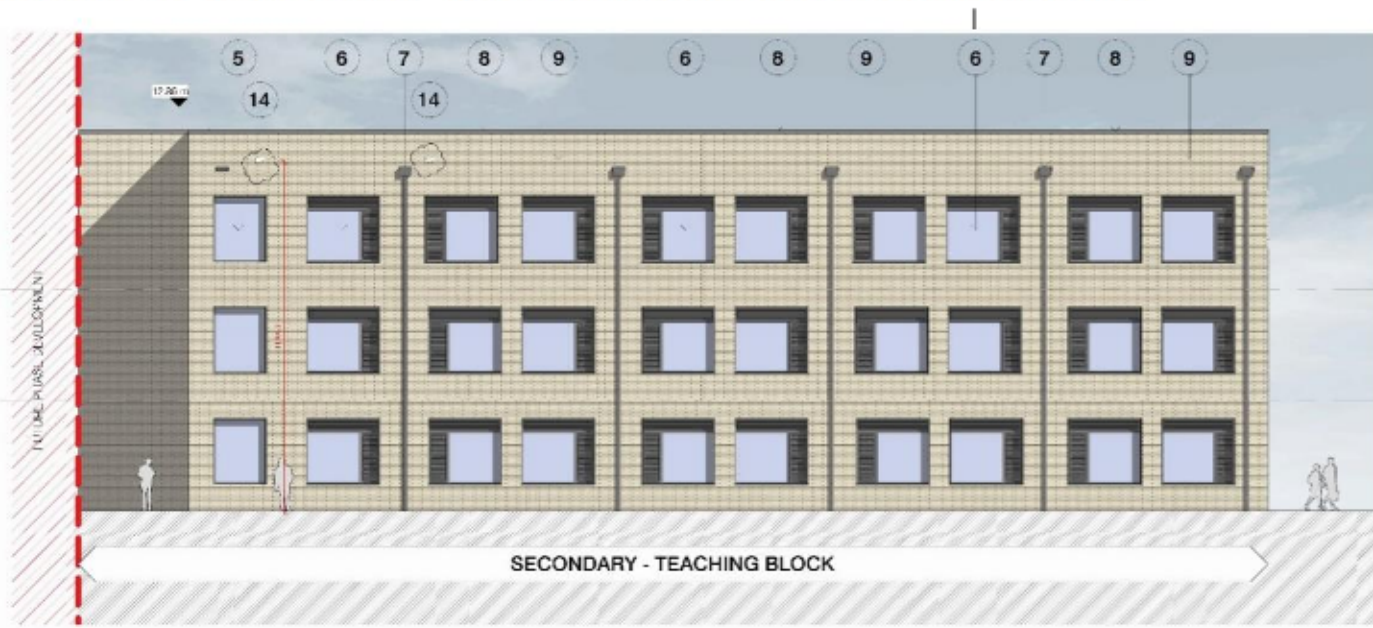

E1 | GA Secondary Teaching - Elevation 01
1:100

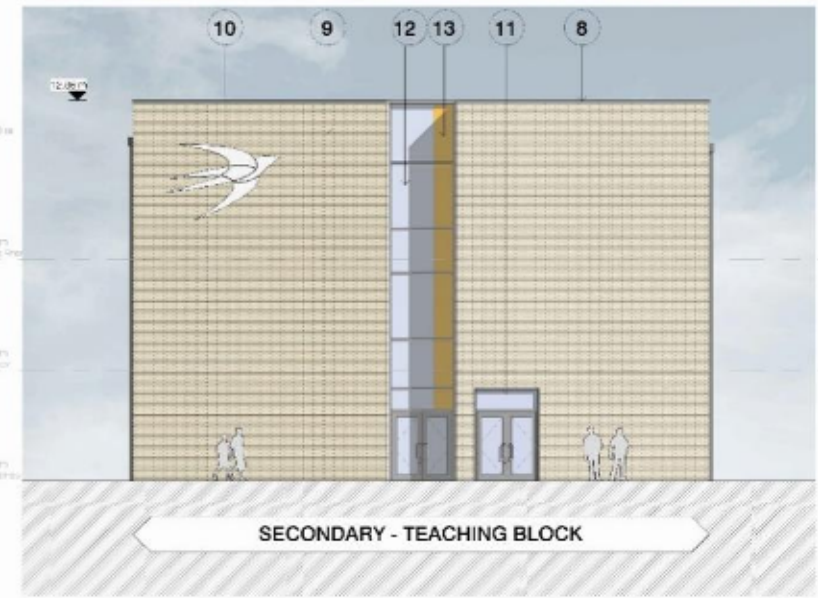

E2 | GA Secondary Teaching - Elevation 02
1:100

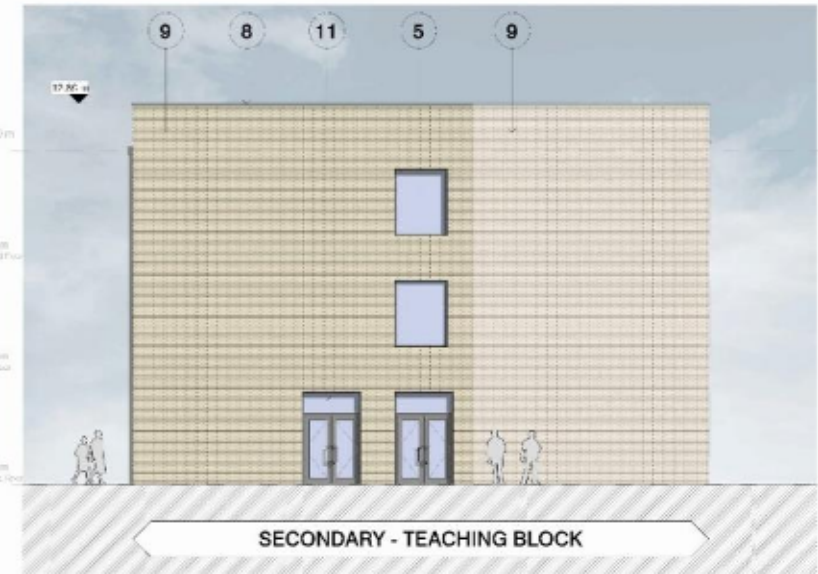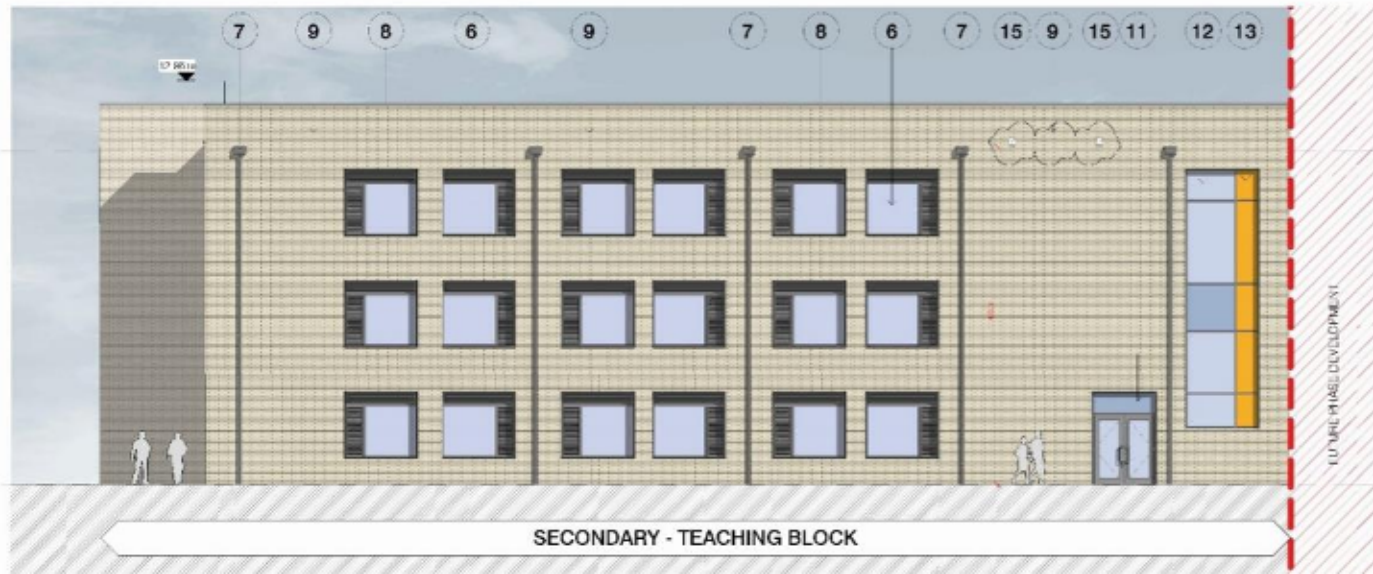



VIEW OF THE NEW TEACHING BLOCK



Northstowe Primary School


Opening September 2024



Northstowe
Primary School



NORTHSTOWE PRIMARY AND PRE-SCHOOL: EXTRACT SITE PLAN

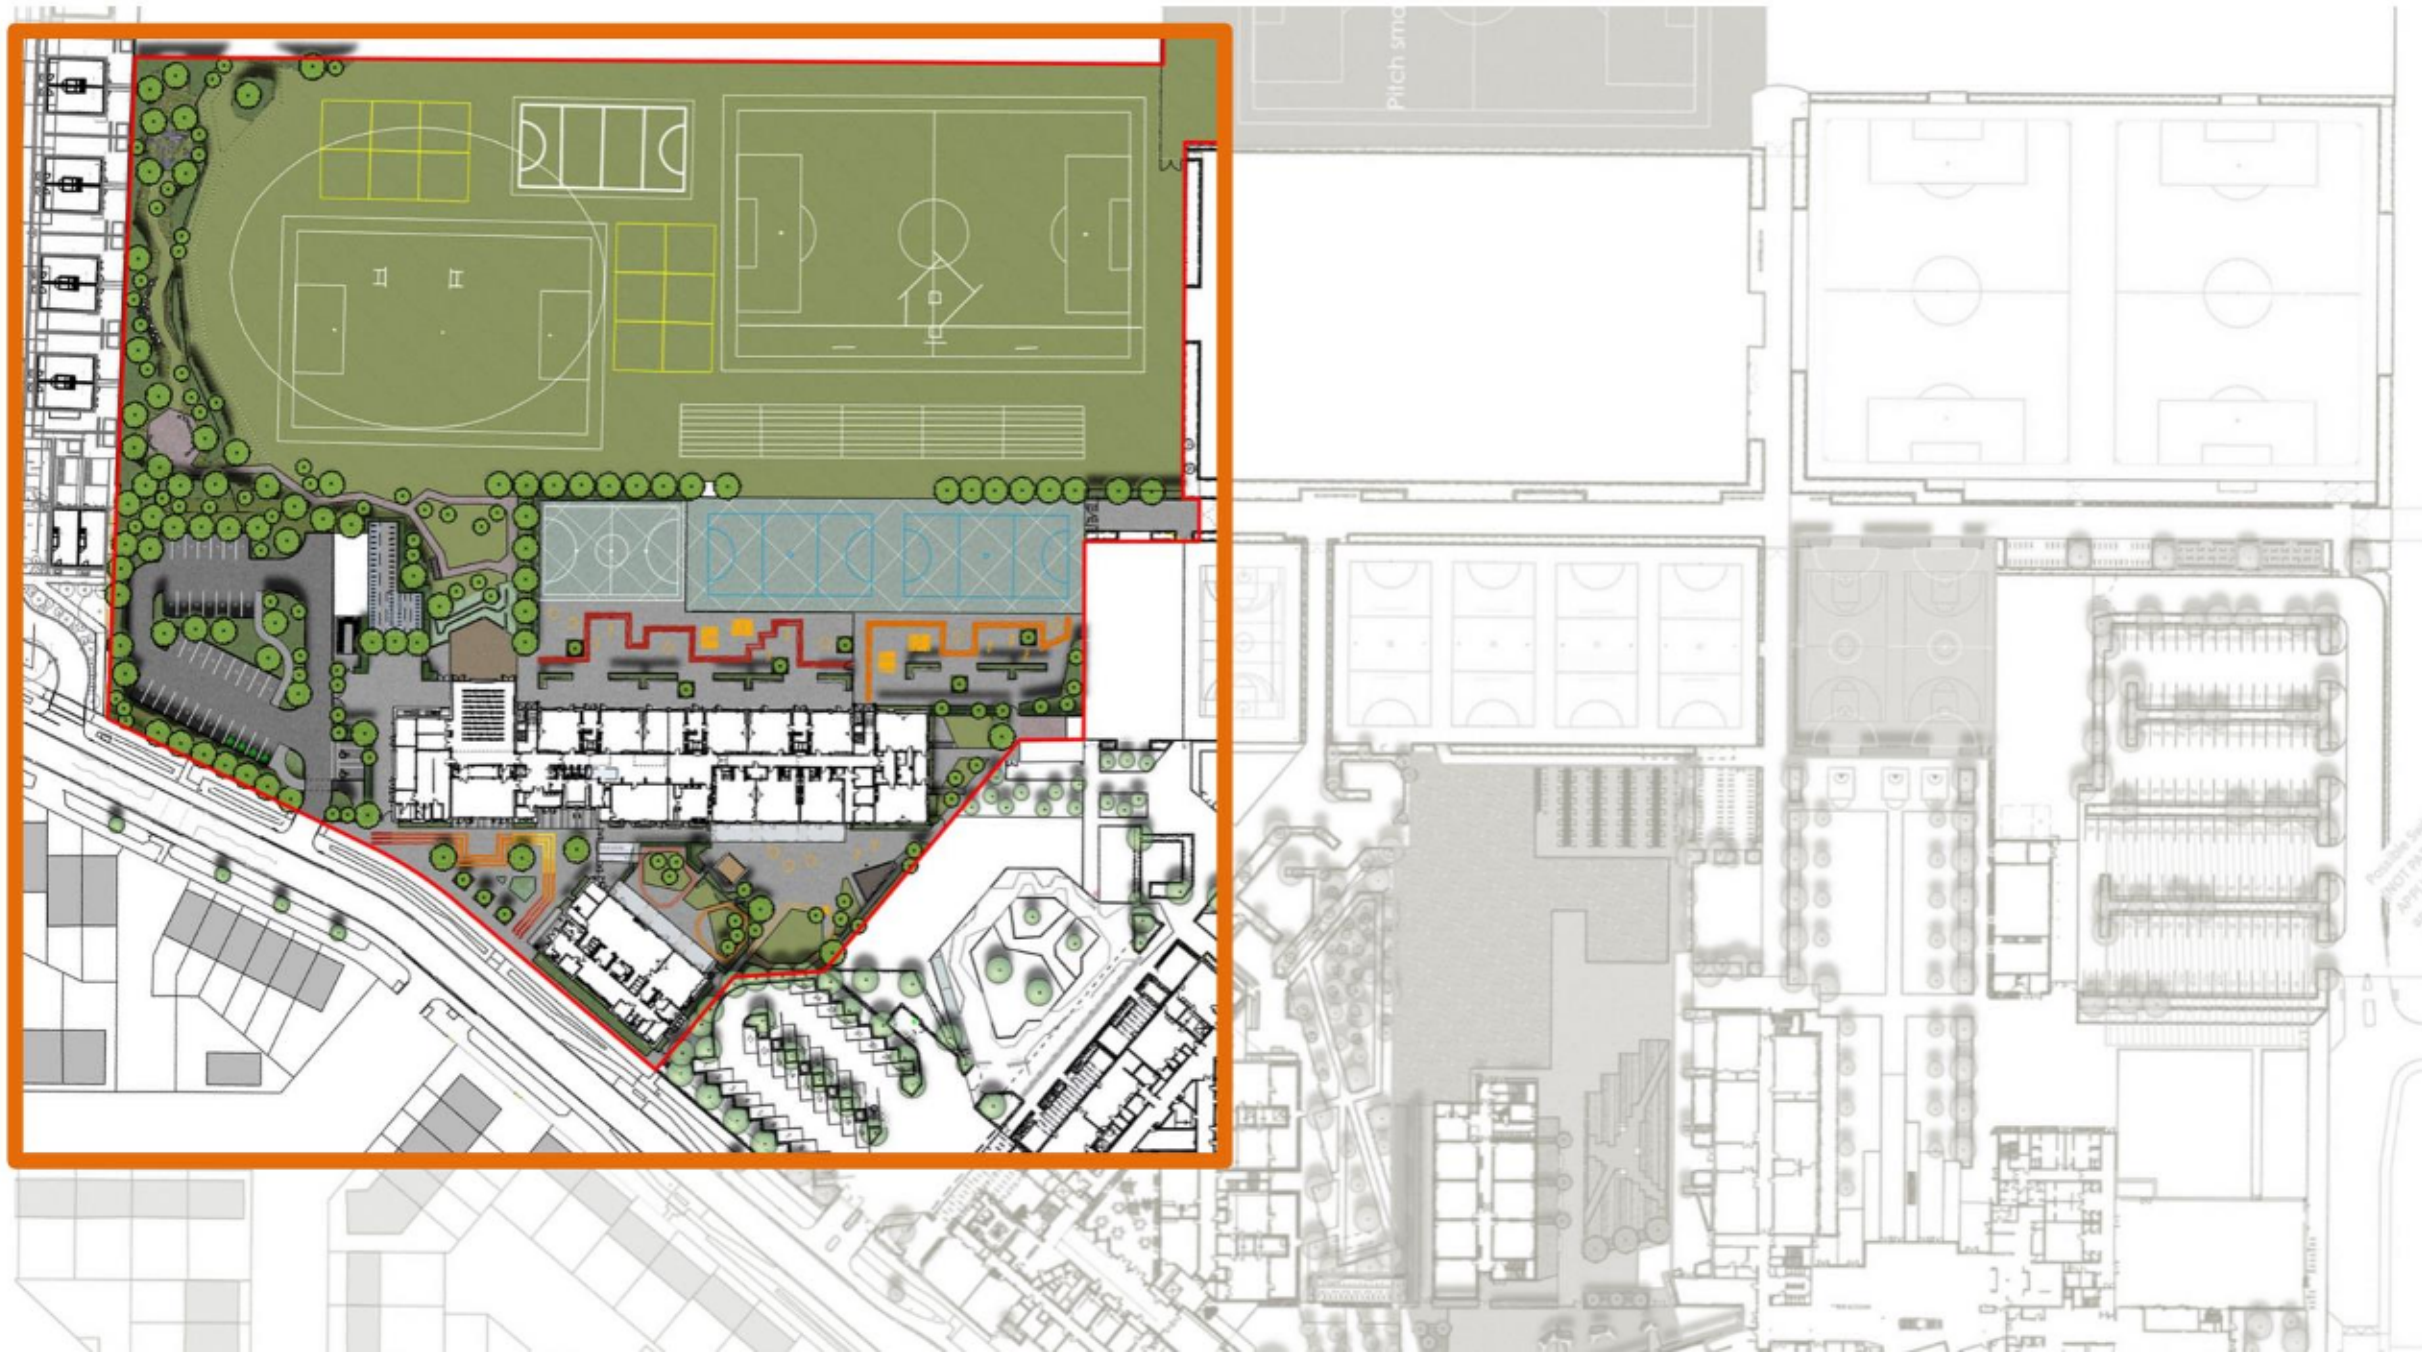

NORTHSTOWE PRIMARY AND PRE-SCHOOL: FIRST FLOOR PLAN



NORTHSTOWE PRIMARY AND PRE-SCHOOL: ELEVATIONS



1 ELEVATION - PS - EAST
1:100



3 ELEVATION - PS - SOUTH
1:100



4 ELEVATION - PS - NORTH
1:100



2 ELEVATION - PS - WEST
1:100



5 ELEVATION - NURSERY - SOUTH
1:100



6 ELEVATION - NURSERY - EAST
1:100





AERIAL VIEW LOOKING SOUTH



KEY STAGE 1 PLAYSACE LOOKING NORTH



KEY STAGE 1 PLAYSACE LOOKING SOUTH



AERIAL VIEW LOOKING SOUTH

